


DAVID MINOR THEATER




WELCOME TO THE NEW DAVID MINOR THEATER... & FILM EVENT CENTER

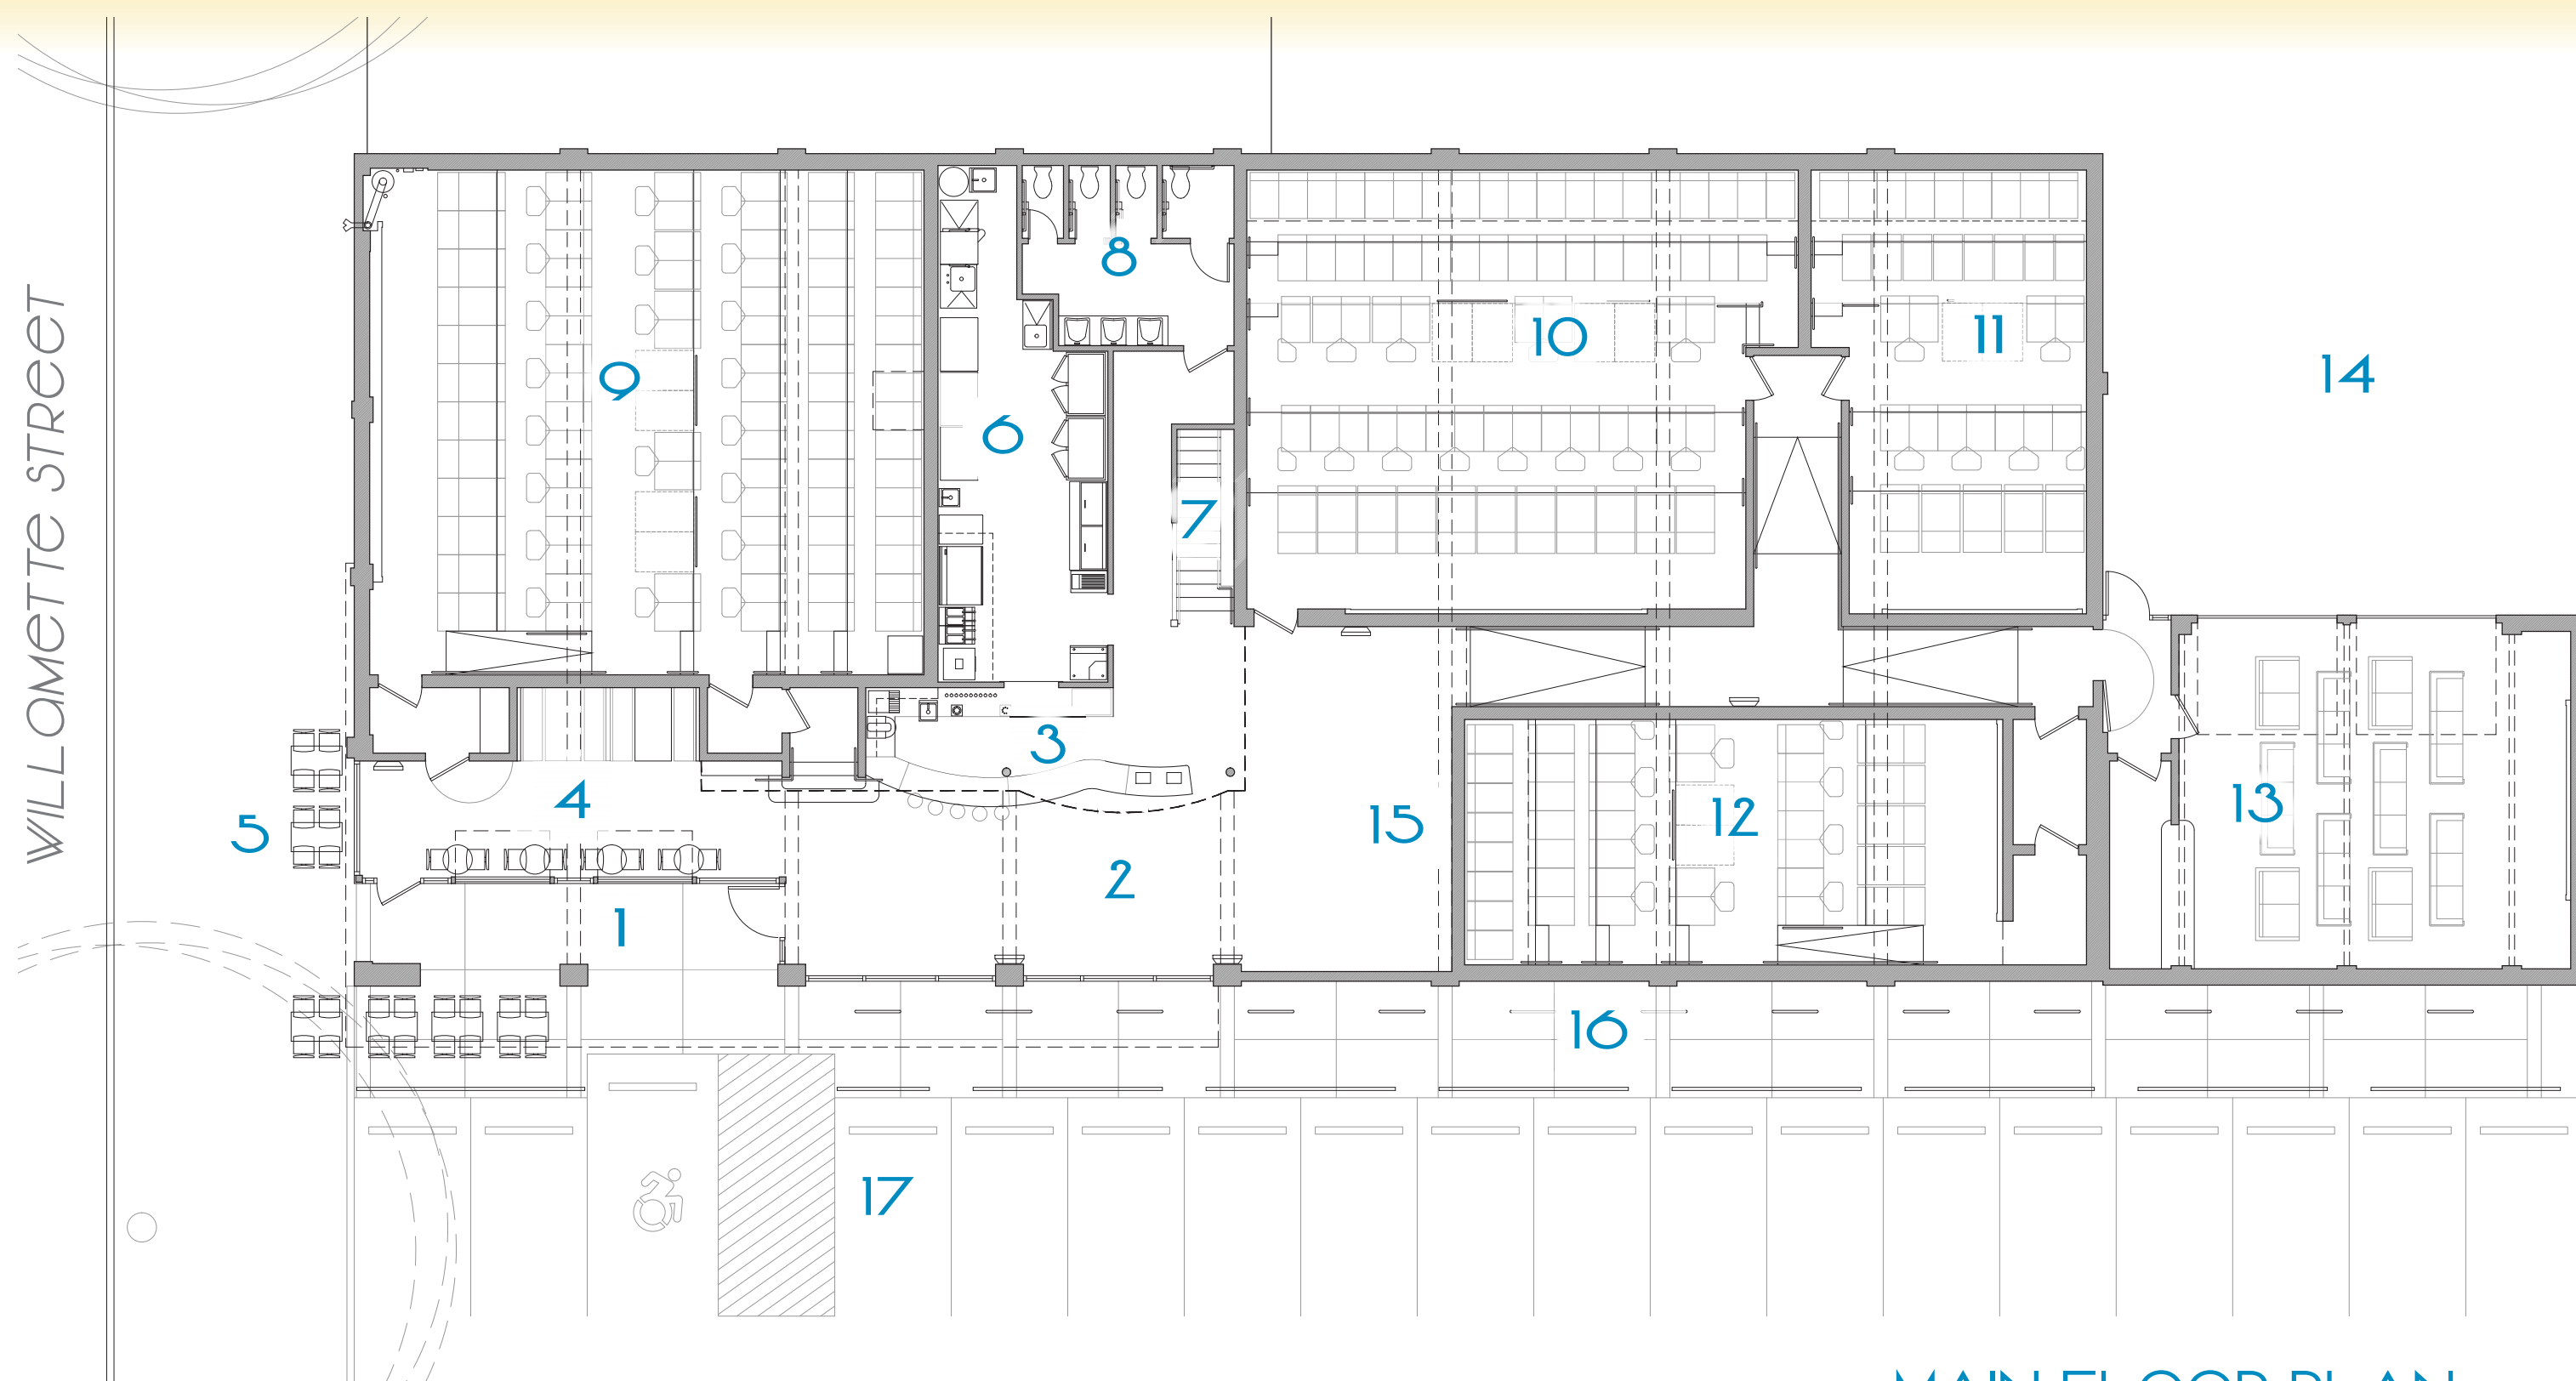

MAIN FLOOR PLAN

LEGEND

- | | | |
|-------------------------|-------------------------|------------------------|
| 1 COVERED ENTRY | 7 STAIRWAY TO MEZZANINE | 13 MINOR EVENT THEATER |
| 2 LOBBY | 8 SHARED TOILETS | 14 SPECIAL EVENTS |
| 3 TICKETS / CONCESSIONS | 9 HOLLYWOOD THEATER | 15 BICYCLE HAVEN |
| 4 CAFE SEATING | 10 SUNDANCE THEATER | 16 VEGETATED PROMENADE |
| 5 SEASONAL SEATING | 11 ART HOUSE THEATER | 17 PARKING LOT |
| 6 KITCHEN | 12 CANNES THEATER | 18 MEZZANINE |

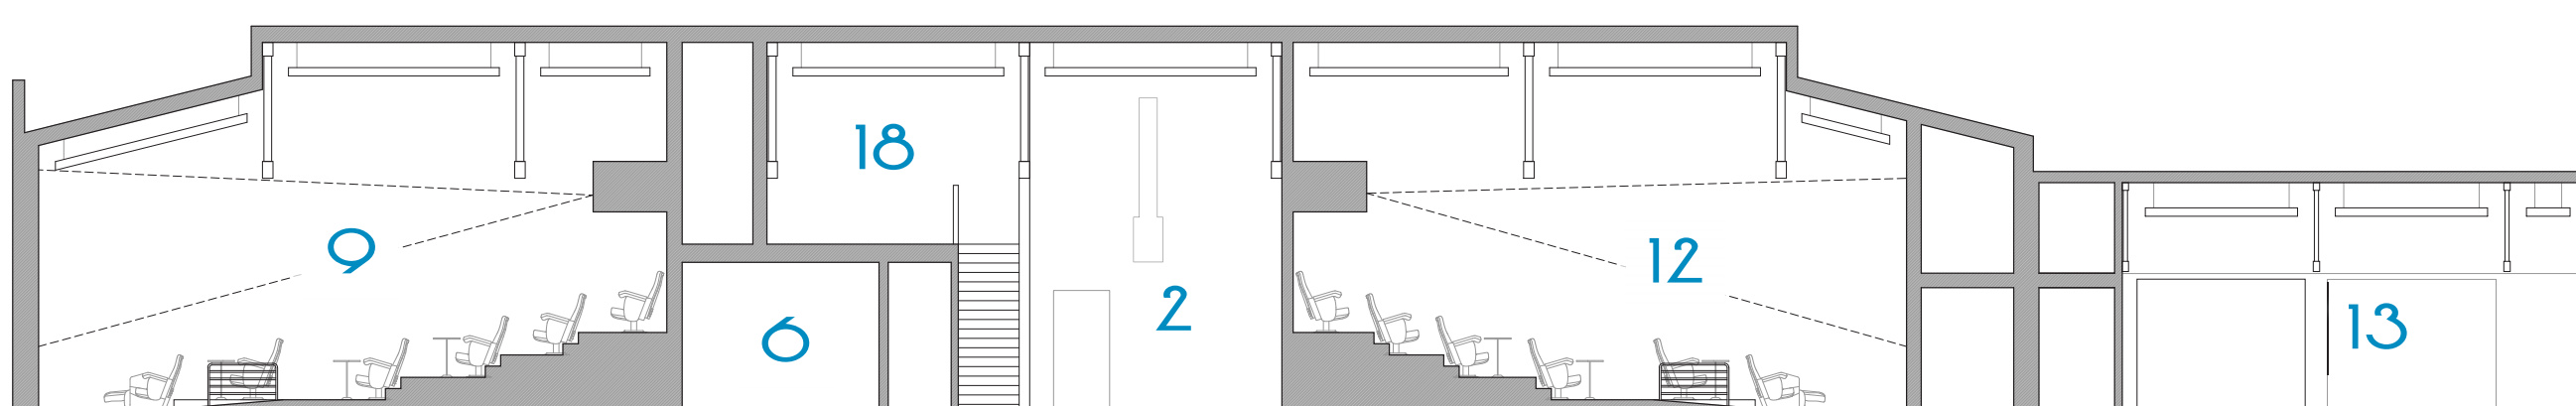

MAIN SECTION

ROCK THE CASBAH

IMAGINE A PLACE FOR FILM LOVERS...

ORIGINALLY CROWNED IN THE HEART OF EUCENE, THE DAVID MINOR THEATER IS RELOCATING TO A MORE CENTRAL DOWNTOWN LOCATION AND EXPANDING ITS PIONEERING SPIRIT TO PROVIDE SEATING & FOOD SERVICE FOR OVER 300 PEOPLE. THROUGH ADAPTIVE REUSE OF AN OLD WAREHOUSE, THE NEW FACILITY WILL PROVIDE FOUR (4) STADIUM-SEATING THEATERS, ONE (1) HOME-STYLE THEATER, AND A SEASONAL OUTDOOR PROJECTION SPACE AS WELL AS A FULL BAR AND MENU.

- FIRST-RUN BLOCKBUSTER MOVIES!
- INDEPENDENT FILMS!
- CULT CLASSICS!
- SPECIAL INTEREST & FOREIGN FILMS!
- DOCUMENTARIES & LOCAL EVENTS!
- NETFLIX & SPORTS PARTIES!

PROJECT TEAM:



BETTER TOMORROW BUILDERS, LLC



hopper illustration



STILL EUCENE'S FIRST MOVIE PUB

